


[illegible]

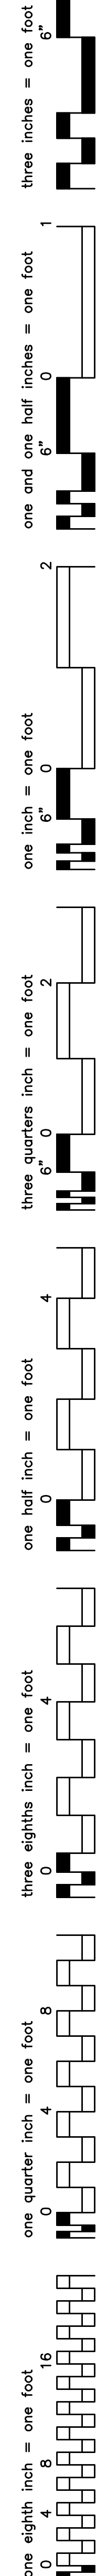


1.	REMOVE EXISTING PAVILION BUILDING
2.	REMOVE EXISTING UNDERGROUND ELECTRIC
3.	REMOVE EXISTING BOLLARDS
4.	REMOVE AND REPLACE EXISTING CLAY PIPE WITH 8" DIP
5.	REMOVE AND REPLACE EXISTING STORM PIPES PER DRAINAGE PROFILES (SEE SHEETS CG101 AND CG103)

- A. EXISTING CONDITIONS ARE FROM A COMBINATION OF GROUND RUN SURVEY INFORMATION AND INFORMATION FROM THE DESIGN OF THE ADJACENT WELLNESS CENTER PROJECT AS PROVIDED BY THE CLIENT.
- B. UTILITY LOCATIONS ARE APPROXIMATE AS PER UTILITY LOCATE AND GROUND RUN SURVEY INFORMATION AND IS SHOWN FOR COORDINATION PURPOSES ONLY. PHYSICAL LOCATION OF EXISTING UTILITIES NEEDS TO BE VERIFIED BY THE CONTRACTOR IN THE FIELD.
- C. LOCATION OF PROPOSED WELLNESS CENTER FROM INFORMATION PROVIDED BY THE CLIENT


REFER TO SHEET C1101 FOR LEGEND INFORMATION AND ABBREVIATIONS

one eighth inch = one foot


REVISION NO.	REVISION DESCRIPTION




Department of Veterans Affairs
Medical Center
1826 Veterans Blvd.
Dublin, Ga. 31021


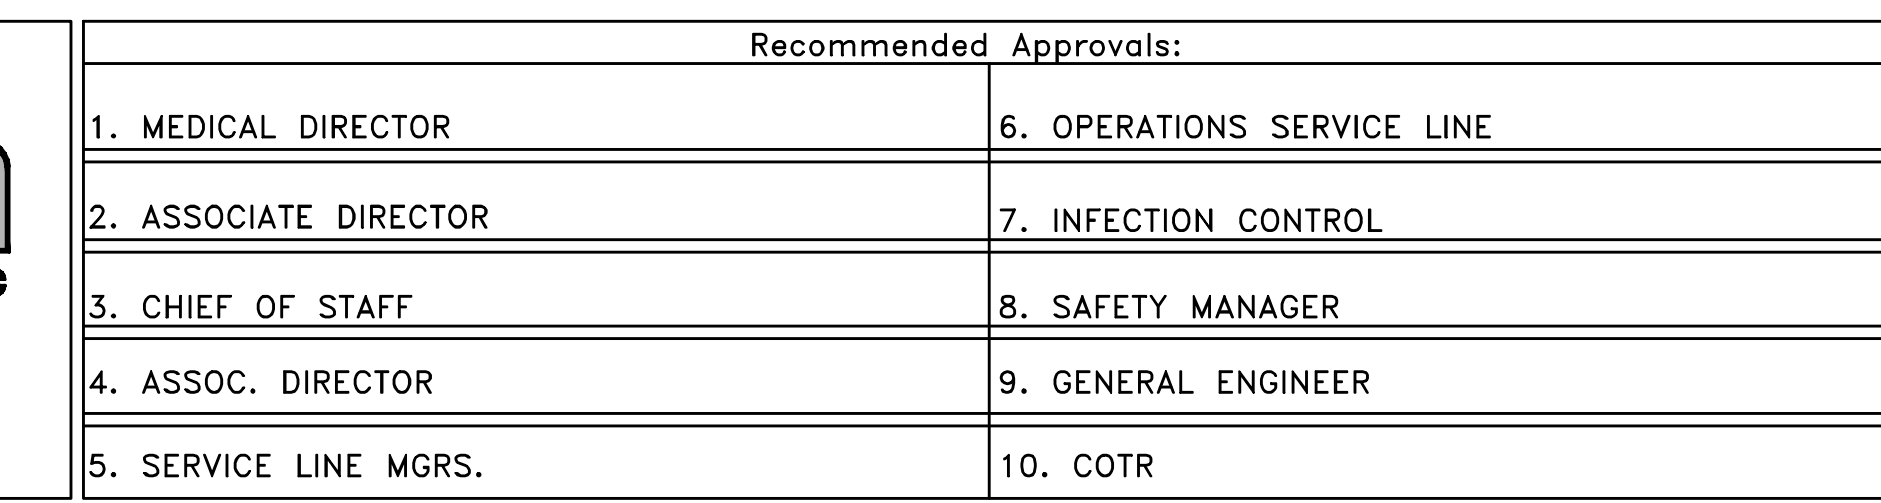


Drawing Title DEMOLITION PLAN		Project Title VA HOSPICE CARE UNIT			Date 09/09/2010
					Project Number 557-CSL-375
Submittal: CONSTRUCTION BID DOCUMENTS		Drawn JMS	Building Number 86	AutoCAD File Name 557.375.86.CD101	DRAWING No. CD101 Dwg. Of
Job Number 2009-050-01		Checked JMS	Reviewed JMS	Const. Contract	

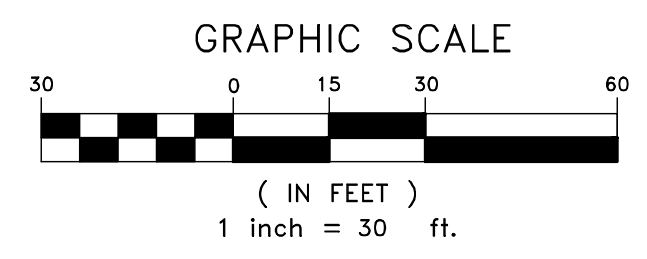

	
<h1>Matrix Architects</h1>	
<p>249 Wayne Avenue, Dayton, Ohio 45402 Telephone: (937) 224-7700 Fax: (937) 224-7125</p>	
Matrix Project No.	09104
Consultant	



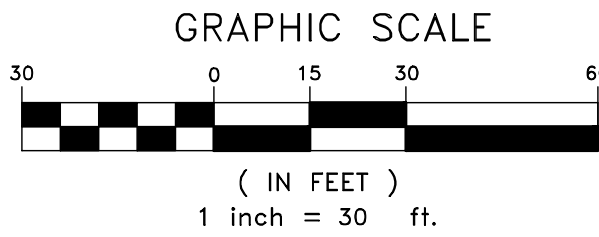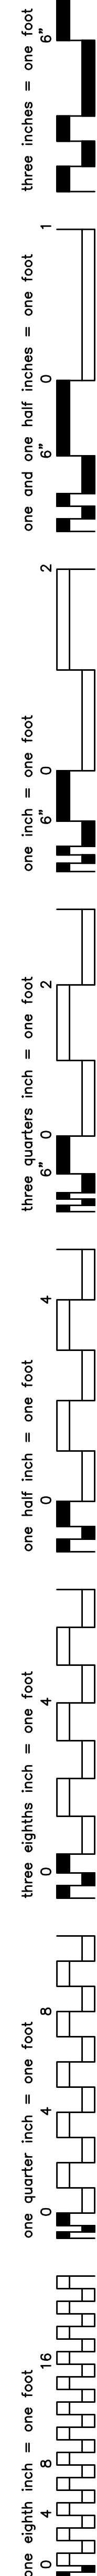

- ① FIRE VAULT (SEE DETAIL GR106) WITH 2 1/2" DOMESTIC WATER (NOTE: DOMESTIC SERVICE TO HAVE RPZ BACKFLOW INSIDE BUILDING - SEE MEP FOR DETAILS)
- ② 4" MJ DIP FIRE LINE
- ③ 4" MJ DIP DOMESTIC SERVICE LINE
- ④ SEE MEP FOR EXACT CONNECTIONS TO BLDG
- ⑤ NOT USED
- ⑥ SEE MEP FOR EXACT LOCATION OF SEWER STUB-OUT
- ⑦ CONNECT TO EXISTING SANITARY SEWER LINE - CONTRACTOR TO VERIFY IN FIELD THE LOCATION AND DEPTH OF SEWER LINE
- ⑧ SEE ELECTRICAL DRAWINGS FOR DETAILS OF OUTSIDE ELECTRICAL EQUIPMENT. FFE FOR PAD IS 247.2 FT.


- A. EXISTING CONDITIONS ARE FROM A COMBINATION OF GROUND RUN SURVEY INFORMATION AND INFORMATION FROM THE DESIGN OF THE AGENT WELLNESS CENTER PROJECT AS PROVIDED BY THE CLIENT.
- B. UTILITY LOCATIONS ARE APPROXIMATE AS PER UTILITY LOCATE AND GROUND RUN SURVEY INFORMATION AND IS SHOWN FOR COORDINATION PURPOSES ONLY. PHYSICAL LOCATION OF EXISTING UTILITIES NEEDS TO BE VERIFIED BY THE CONTRACTOR IN THE FIELD.
- C. LOCATION OF PROPOSED WELLNESS CENTER FROM INFORMATION PROVIDED BY THE CLIENT
- D. FIRE FLOW CALCULATIONS FOR MOST REMOTE POINT: 150 GPM AT 1.0 GPM = 150 GPM PLUS HOSE STREAM OF 100 GPM. TOTAL GPM DEMAND WOULD BE 250 GPM. (CALCULATIONS AS PROVIDED BY MEP)

REFER TO SHEET CI101 FOR LEGEND INFORMATION AND ABBREVIATIONS

Matrix Project No.	09104
Consultant	



$$1'' = 30'$$


SEAL



GEORGIA
REGISTERED
PROFESSIONAL
ENGINEER
MARK SMITH
NO. 0000002492

GASWCC LEVEL II
DESIGN PROFESSIONAL
NO. 0000002492

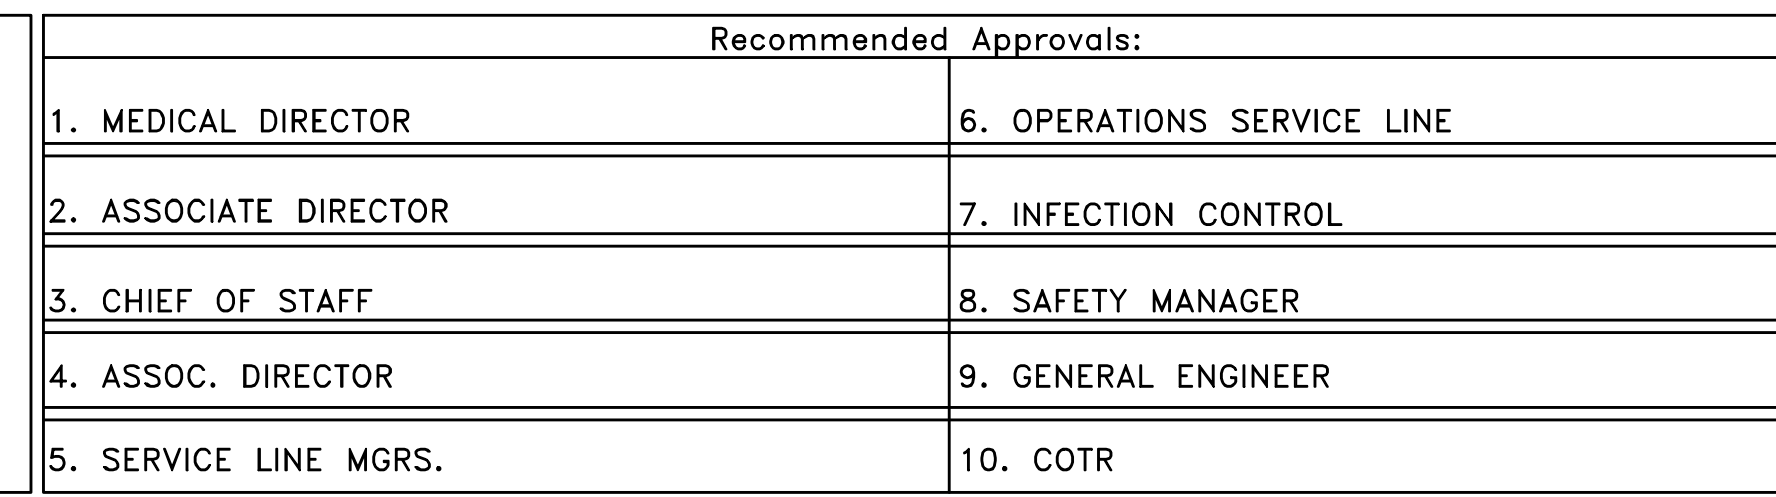


Project Title		
VA HOSPICE CARE UNIT		
Drawn	Building Number	AutoCAD File Name
JMS	86	557.375.86.CU101
Checked	Reviewed	Const. Contract
JMS	JMS	



<i>REVISION NO.</i>	<i>REVISION DESCRIPTION</i>	
Revisions		By Date



SEAL



GEORGIA
REGISTERED
PROFESSIONAL
ENGINEER
MARK SMITH
GASWCC LEVEL II
DESIGN PROFESSION
NO. 0000002492




1. MEDICAL DIRECTOR	6. OPERATIONS SERVICE LINE
2. ASSOCIATE DIRECTOR	7. INFECTION CONTROL
3. CHIEF OF STAFF	8. SAFETY MANAGER
4. ASSOC. DIRECTOR	9. GENERAL ENGINEER
5. SERVICE LINE MGRS.	10. COTR

Job Number
2009-050-01

Checked
JMS

Reviewed
JMS


Const. Contract

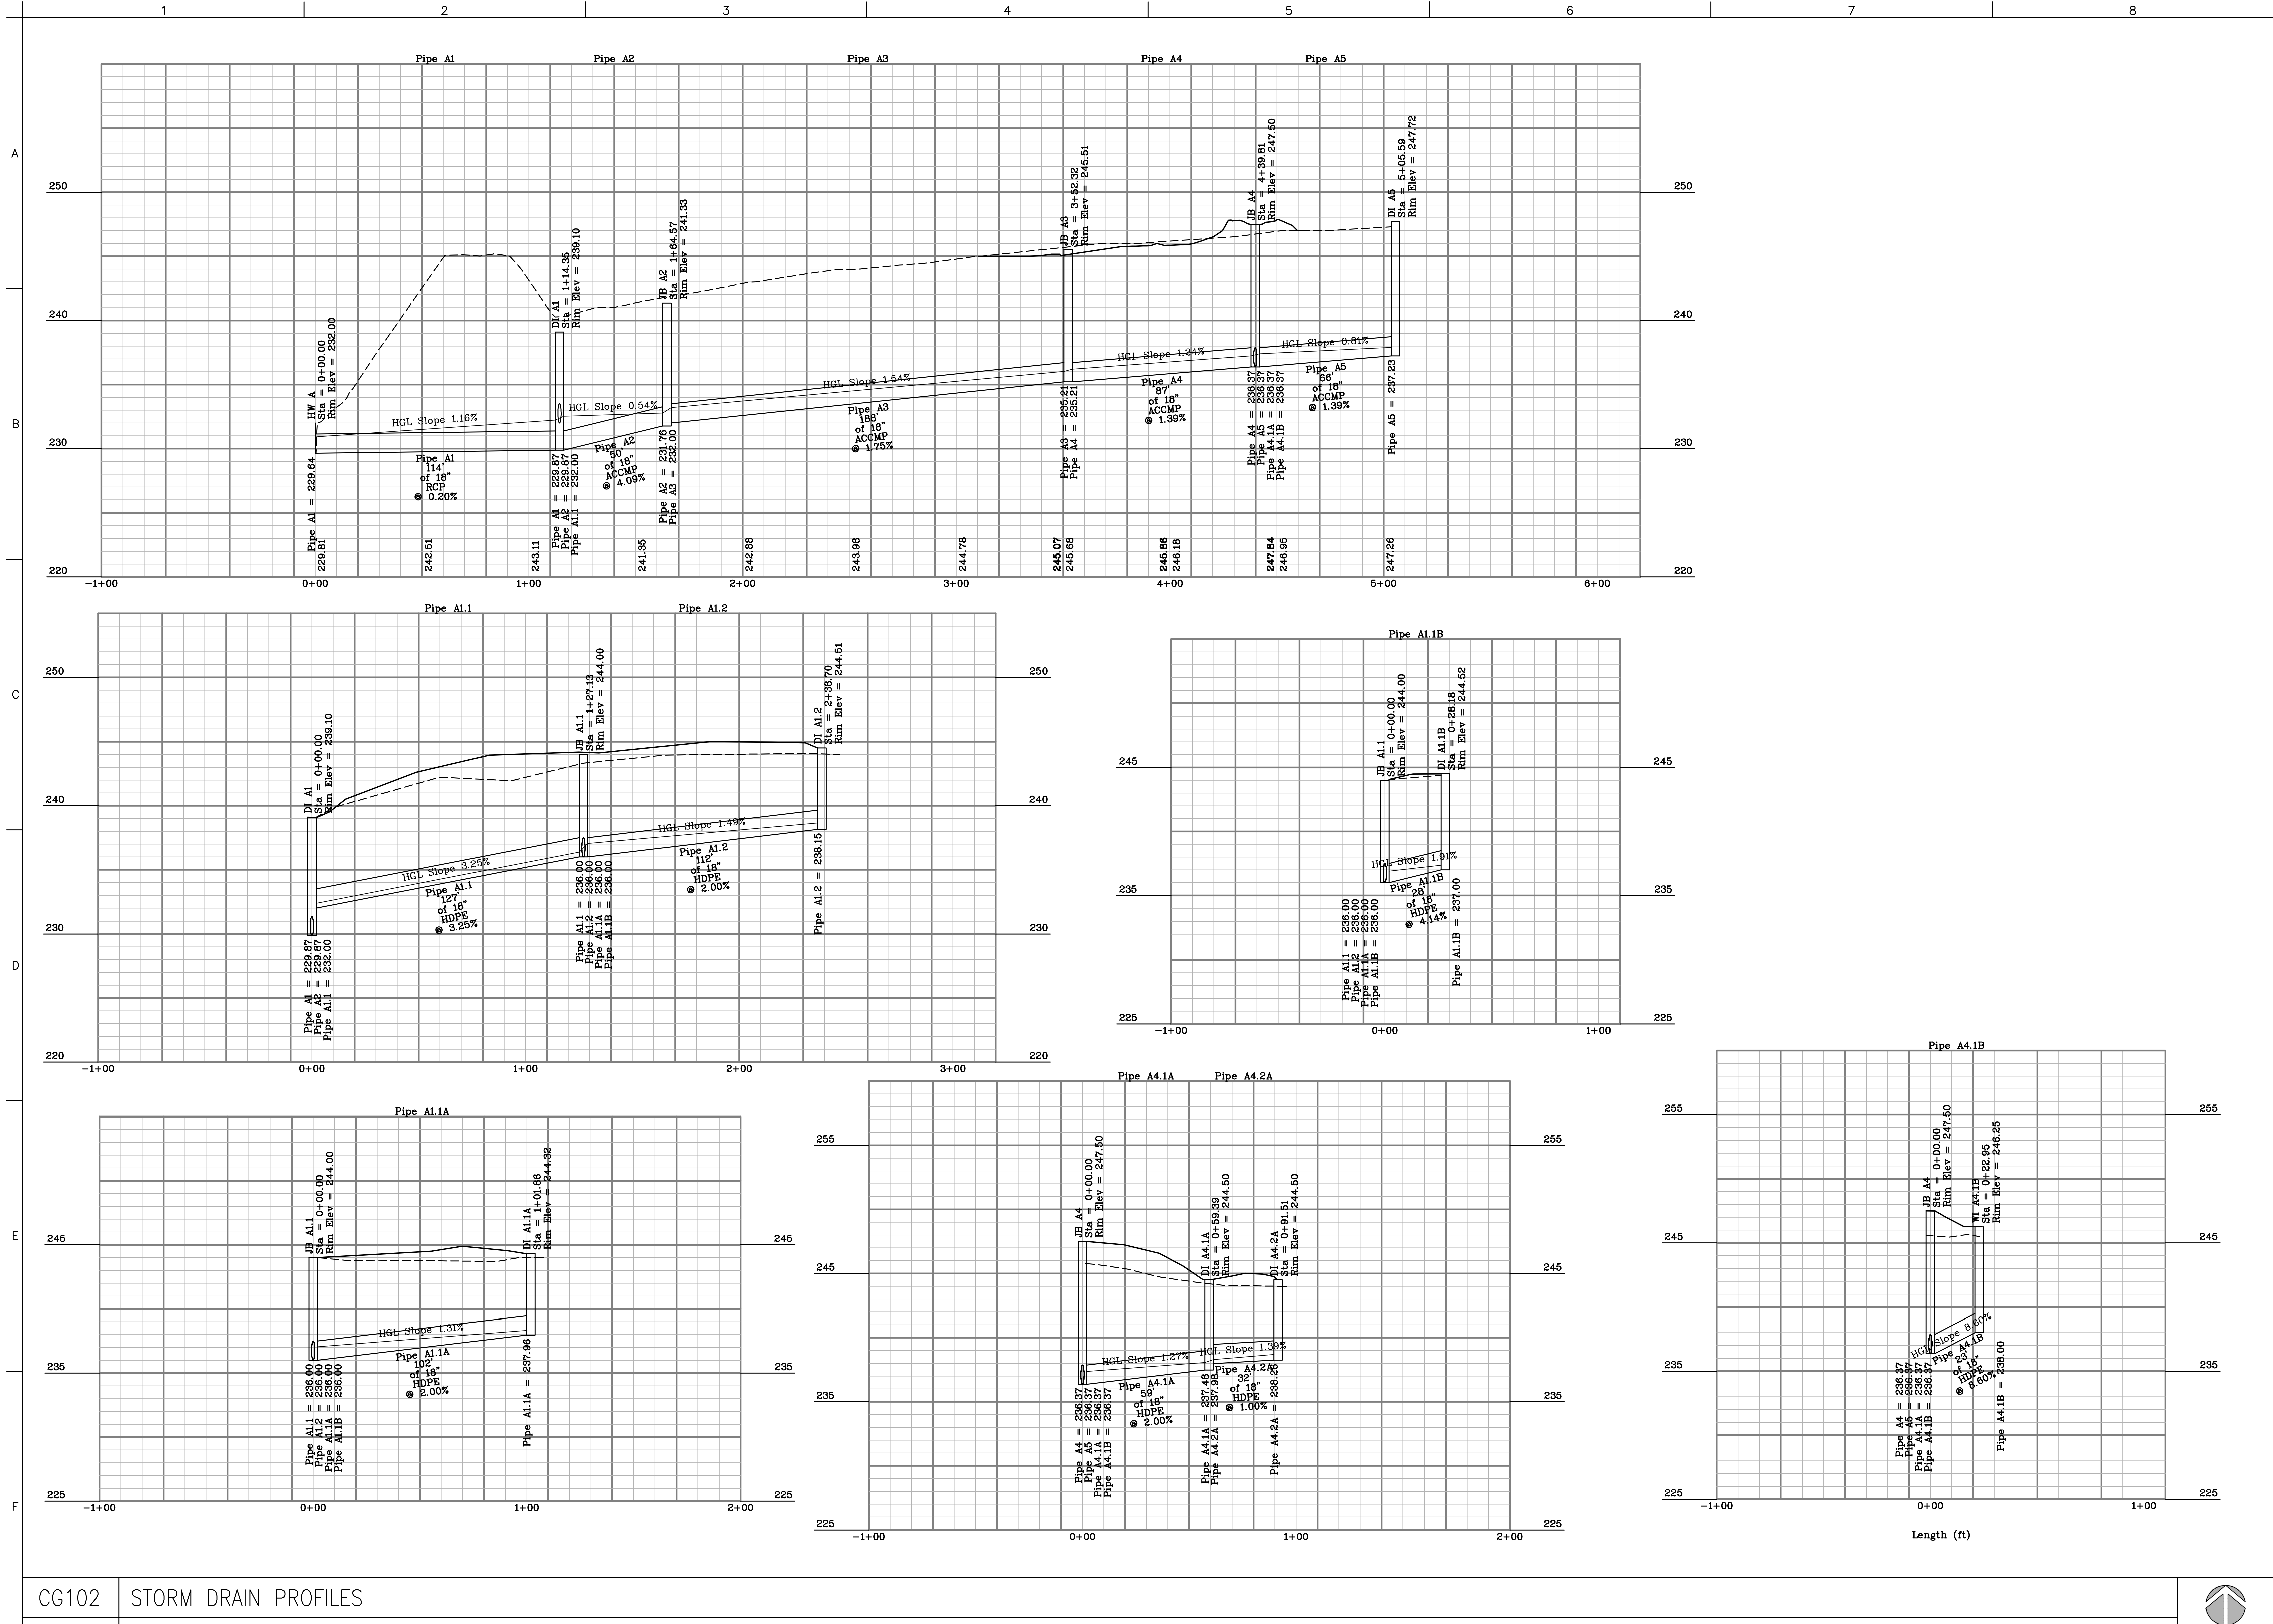

$1'' = 30'$			
REVISION NO.	REVISION DESCRIPTION		
Revisions		By	Date



SEAL



GEORGIA
REGISTERED
PROFESSIONAL
ENGINEER
MARK SMITH
GASWCC LEVEL II
DESIGN PROFESSION
NO. 0000002492



Recommended Approvals:	
1. MEDICAL DIRECTOR	6. OPERATIONS SERVICE LINE
2. ASSOCIATE DIRECTOR	7. INFECTION CONTROL
3. CHIEF OF STAFF	8. SAFETY MANAGER
4. ASSOC. DIRECTOR	9. GENERAL ENGINEER
5. SERVICE LINE MGRS.	10. COTR

Job Number	
------------	--


Checked

Reviewed

Const. Contract

PG 10

three inches = one foot
one and one half inches = one foot
one inch = one foot
three quarters inch = one foot
one half inch = one foot
three eighths inch = one foot
one quarter inch = one foot
one eighth inch = one foot

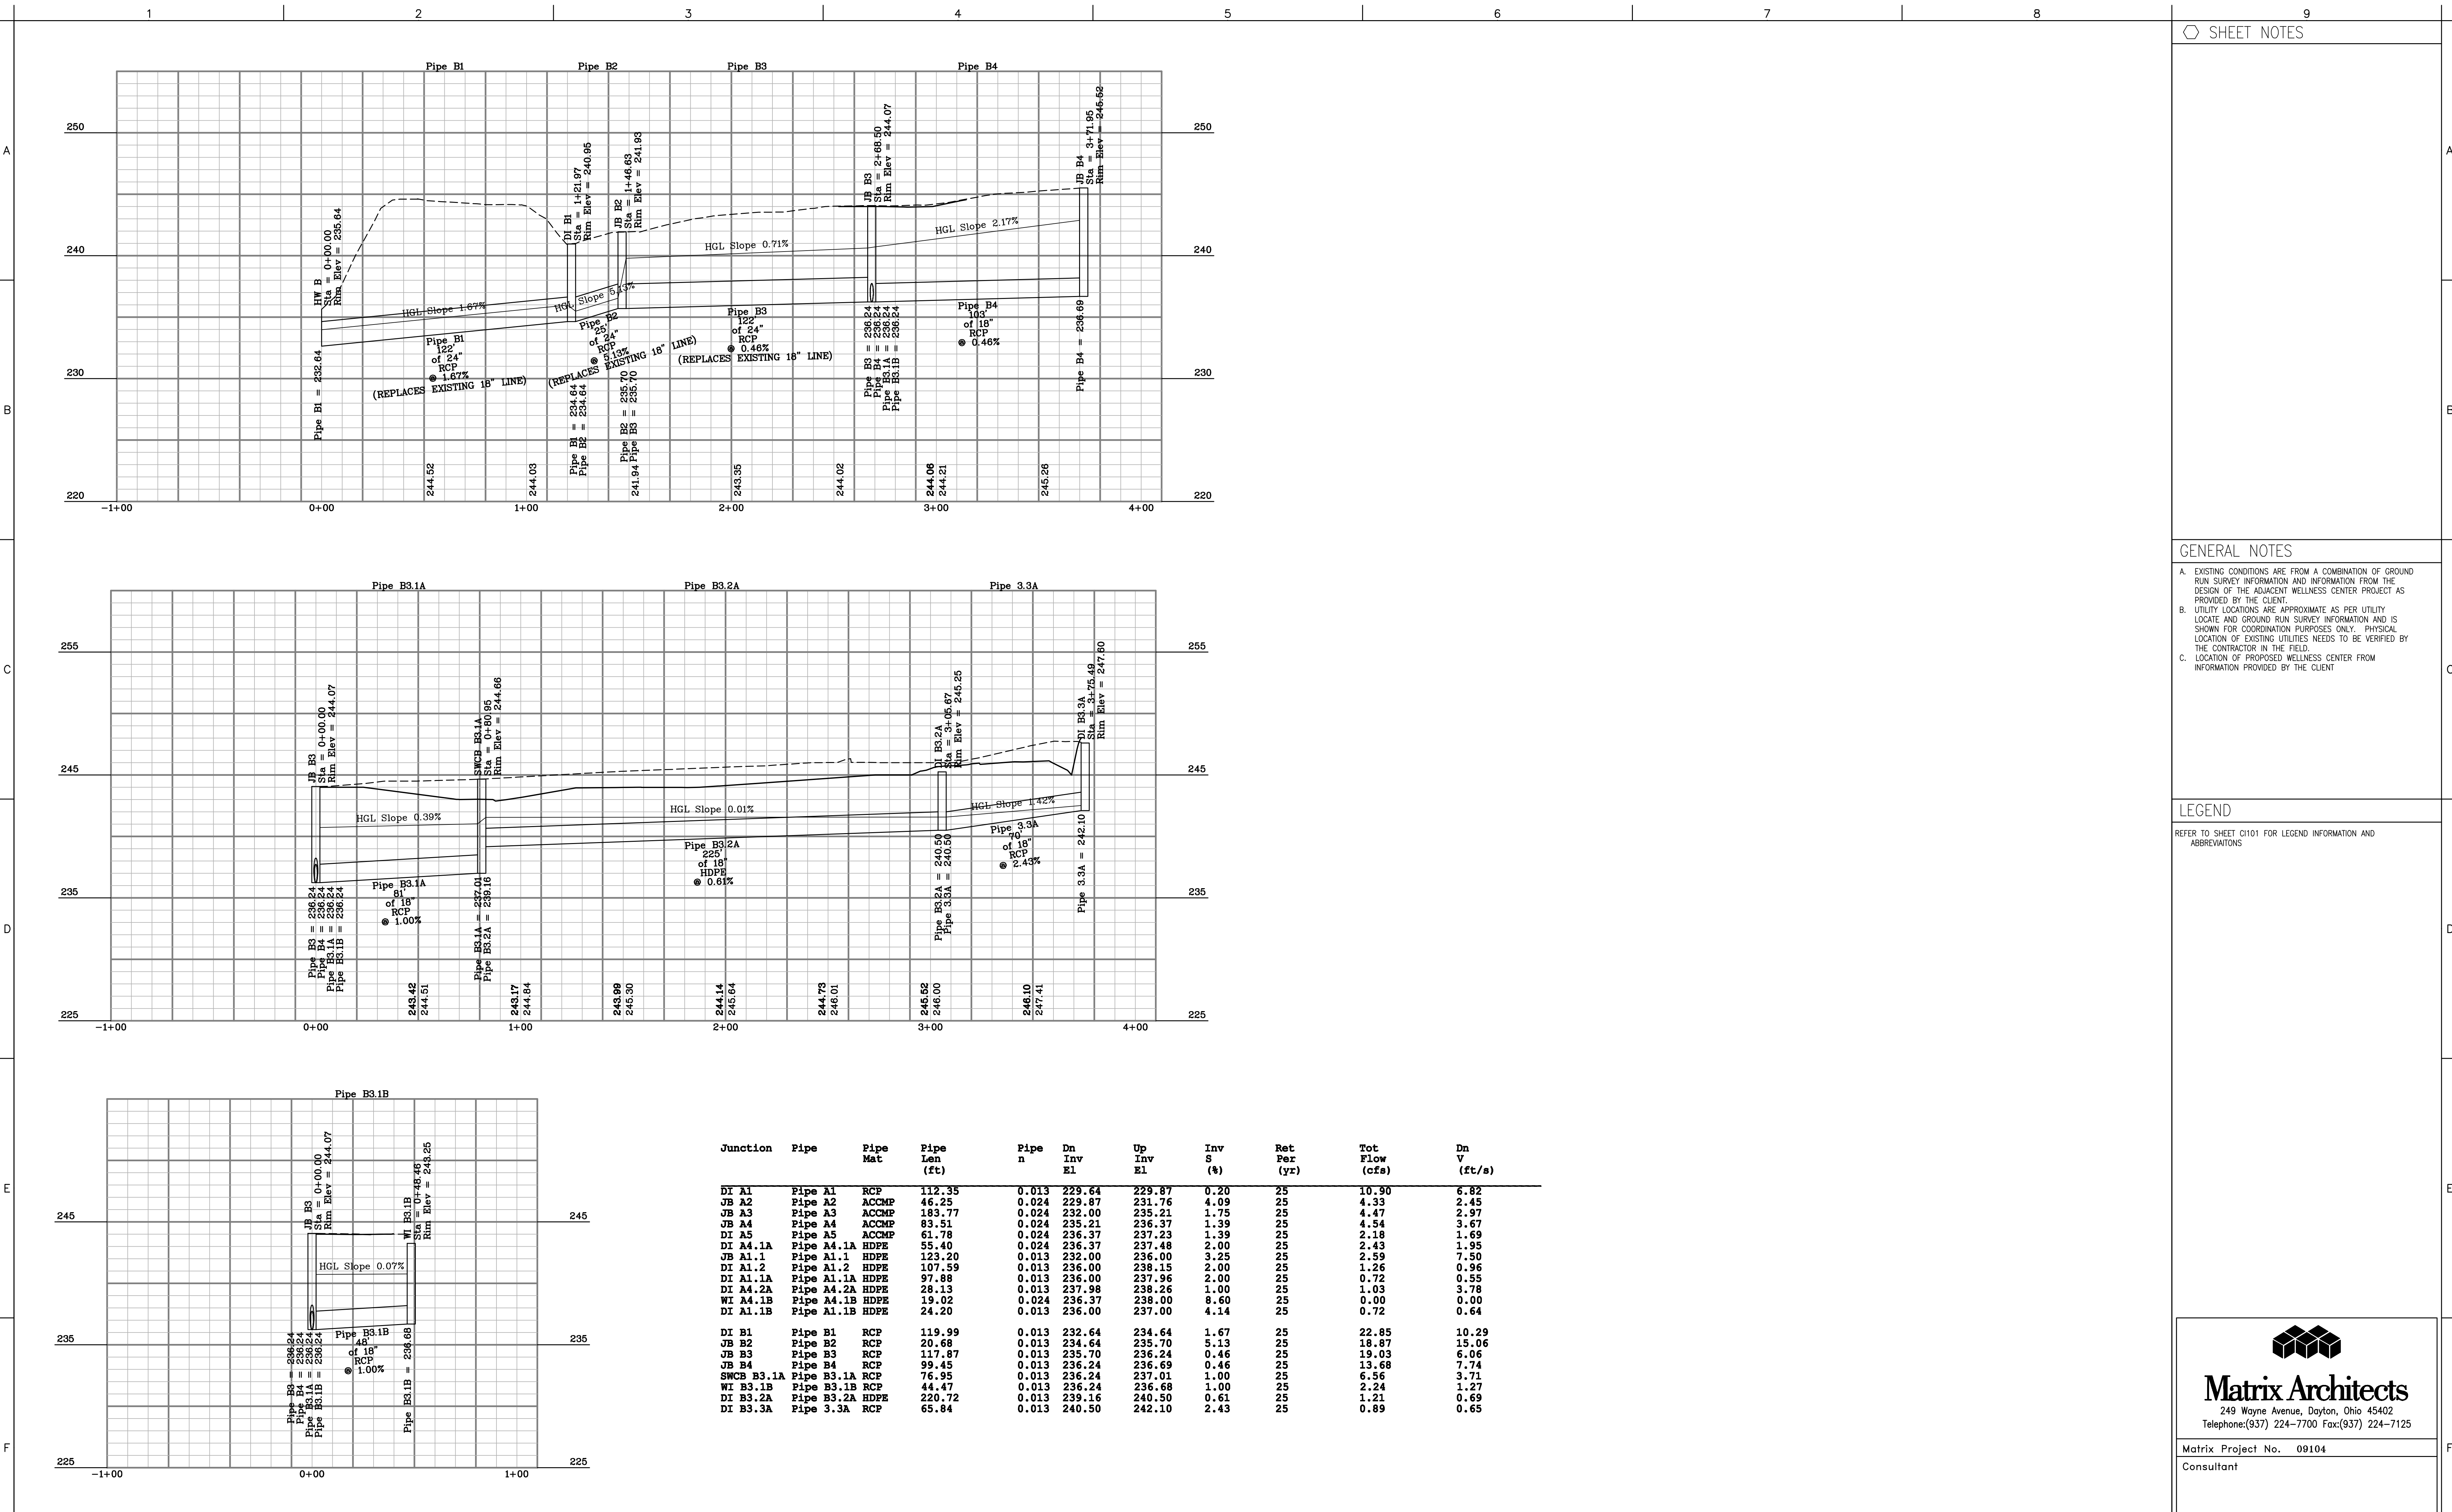

CG102

STORM DRAIN PROFILES

1" = 30'

REVISION NO. REVISION DESCRIPTION

Revisions By Date

Department of Veterans Affairs
Medical Center
1826 Veterans Blvd.
Dublin, Ga. 31021

SEAL

GASWCC LEVEL II
DESIGN PROFESSIONAL
NO. 0000002492

J. Smith
ENGINEERING, LLC
155 CLARKESVILLE STREET
CORNELIA, GEORGIA 30531
TEL (678) 267-3690
LOCAL (706) 894-2331
FAX (678) 267-3731
www.jsmithengineering.com

Recommended Approvals:

1. MEDICAL DIRECTOR
2. ASSOCIATE DIRECTOR
3. CHIEF OF STAFF
4. ASSOC. DIRECTOR
5. SERVICE LINE MGRS.

6. OPERATIONS SERVICE LINE
7. INFECTION CONTROL
8. SAFETY MANAGER
9. GENERAL ENGINEER
10. COTR

Drawing Title
STORM DRAIN PROFILES

Submission:
CONSTRUCTION BID DOCUMENTS

Job Number
2009-050-01

Project Title
VA HOSPICE CARE UNIT

Drawn
JMS

Building Number
86

AutoCAD File Name
557.375.86.CG102

Checked
JMS

Reviewed
JMS

Const. Contract
Dwg. Of


Date
09/09/2010


Project Number
557-CSI-375

DRAWING No.
CG103

Dwg. Of

Veterans Affairs

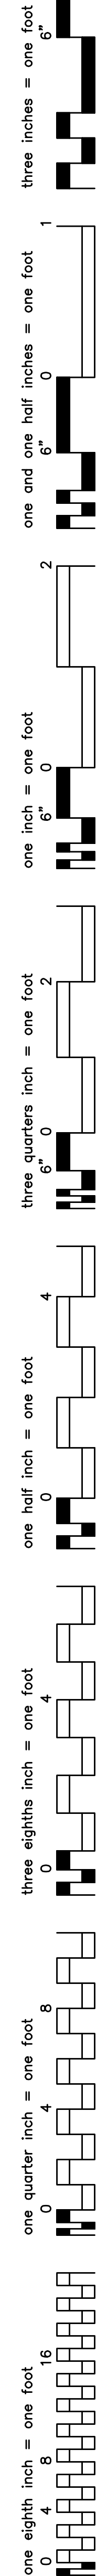

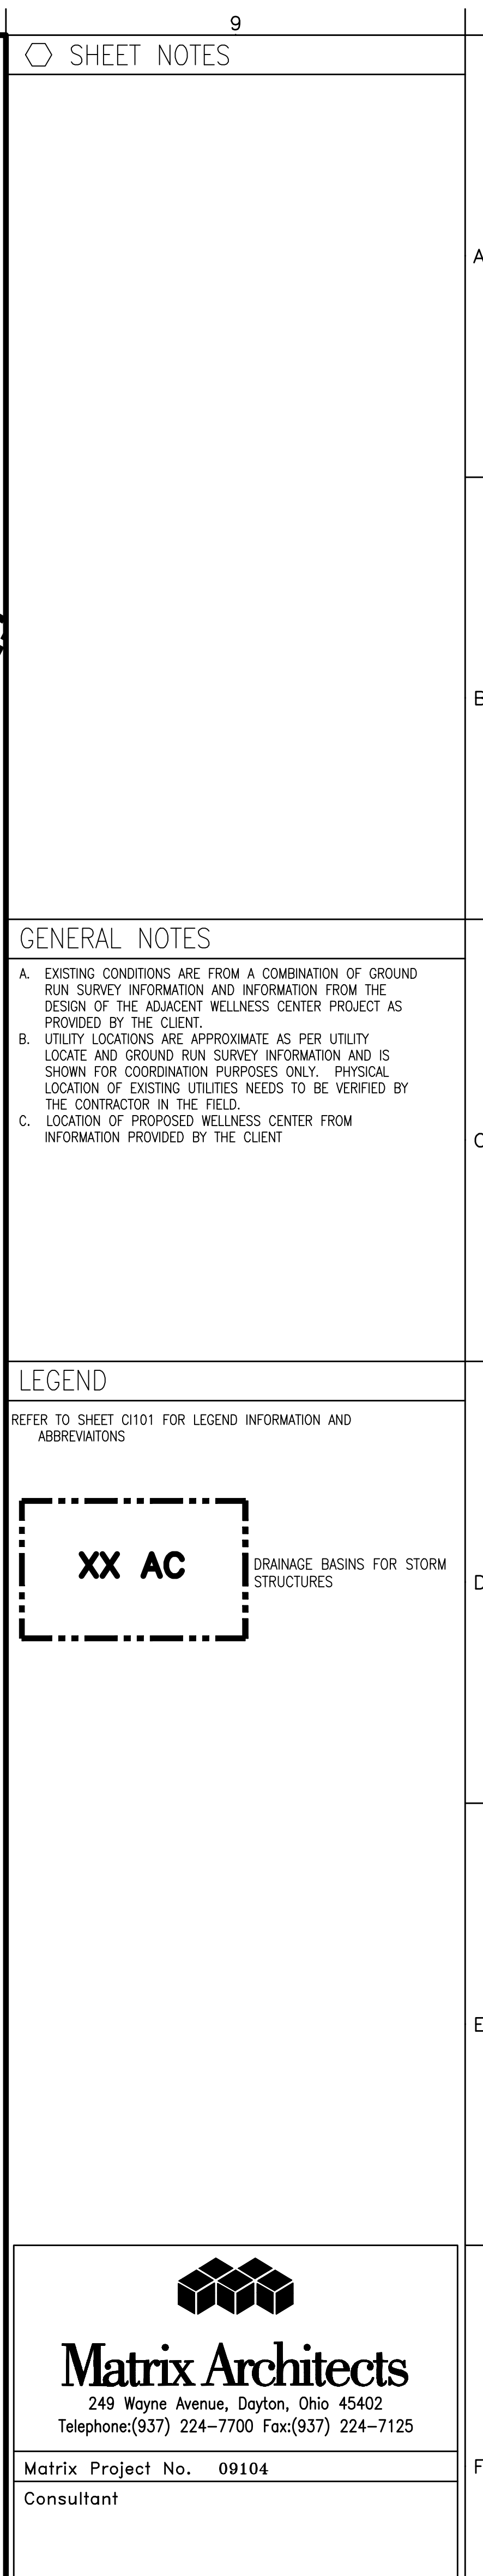[illegible]